


EXHIBIT OF DISTRICT PARCELS

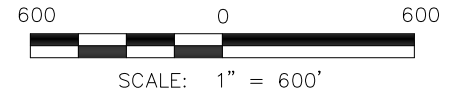


NW COR. SEC. 14,
T5S, R69W, 6TH P.M.

N 1/4 COR.
SEC. 14, T5S,
R69W, 6th P.M.

W 1/4 COR. SEC. 14,
T5S, R69W, 6TH P.M.

CO. ST. HWY. 121 S. WADSWORTH BLVD.

SW COR. SEC. 14,
T5S, R69W, 6TH P.M.

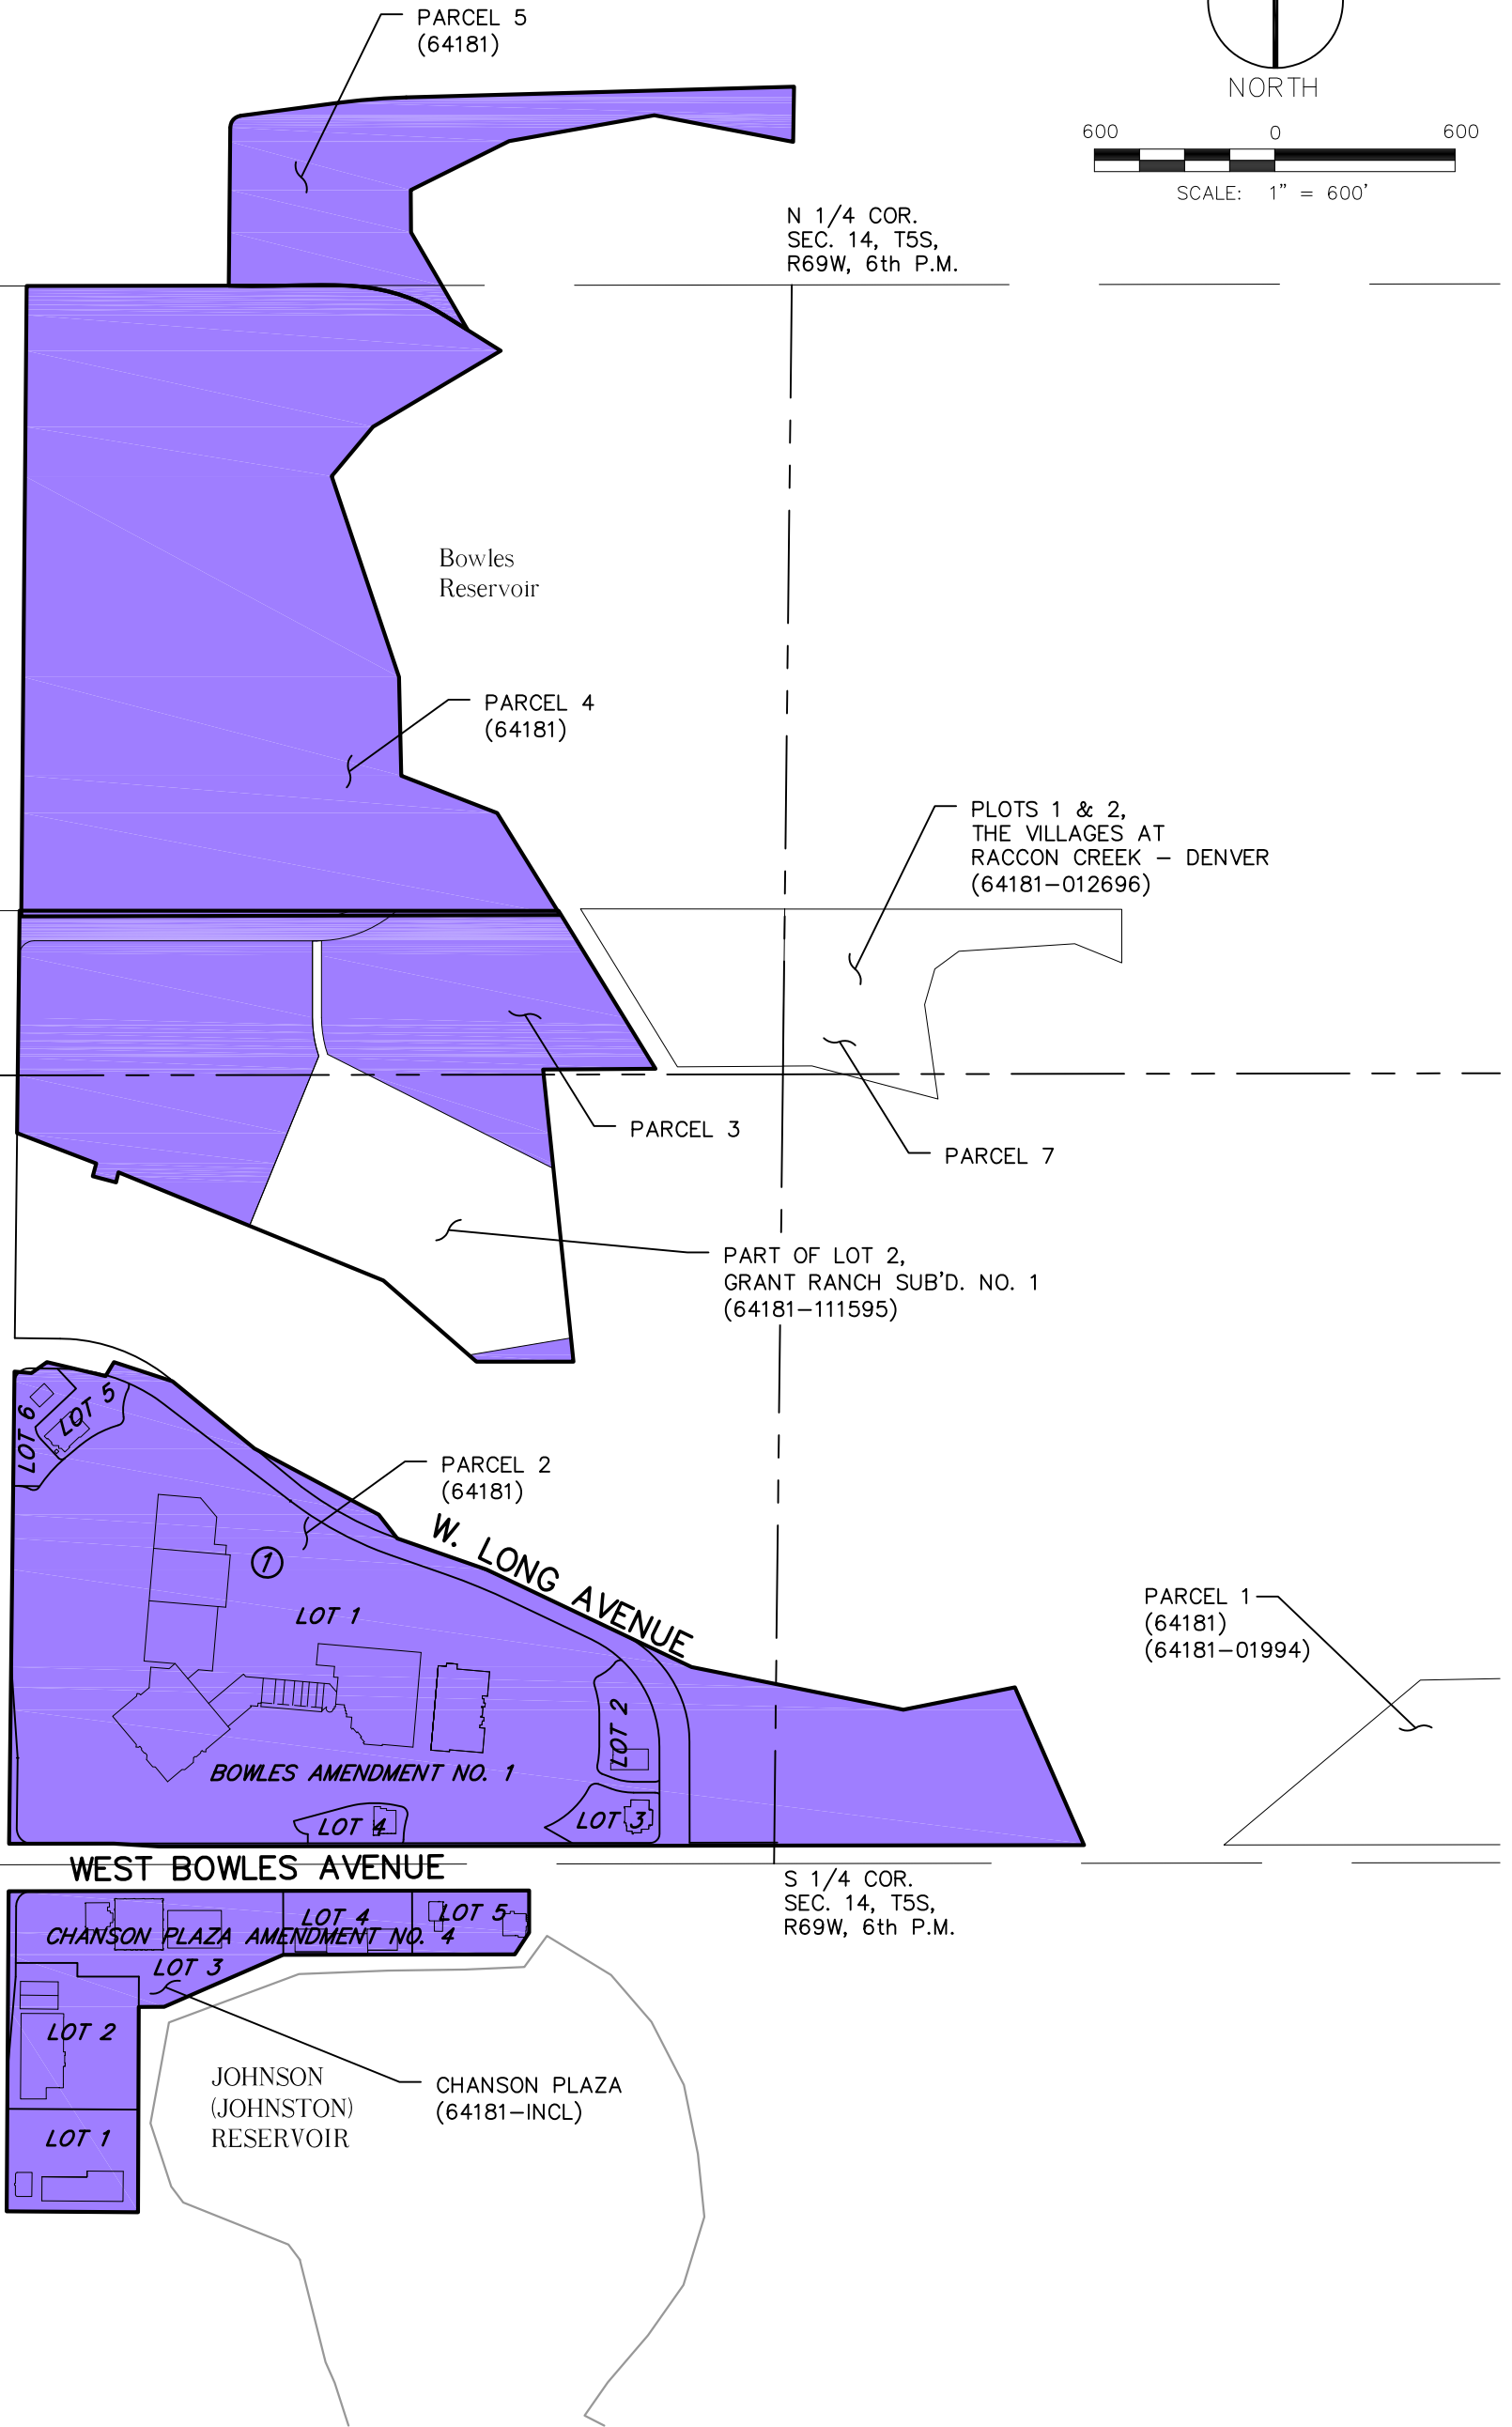

SECTION 14 DISTRICT

DATE: JANUARY 12, 2010
PAGE 1 OF 1
R:\09.484.001 (District Bndy)\dwg\Sec 14 Dist Map.dwg



Matrix Design Group, Inc.

Integrated Design Solutions 1601 Blake Street, Suite 200
Denver, CO 80202
Phone 303-572-0200
Fax 303-572-0202